



PLEASE NOTE - A3 PLANS TO BE PRINTED "AS IN DOCUMENT" NOT ENLARGED OR SHRUNK TO FIT PAGE

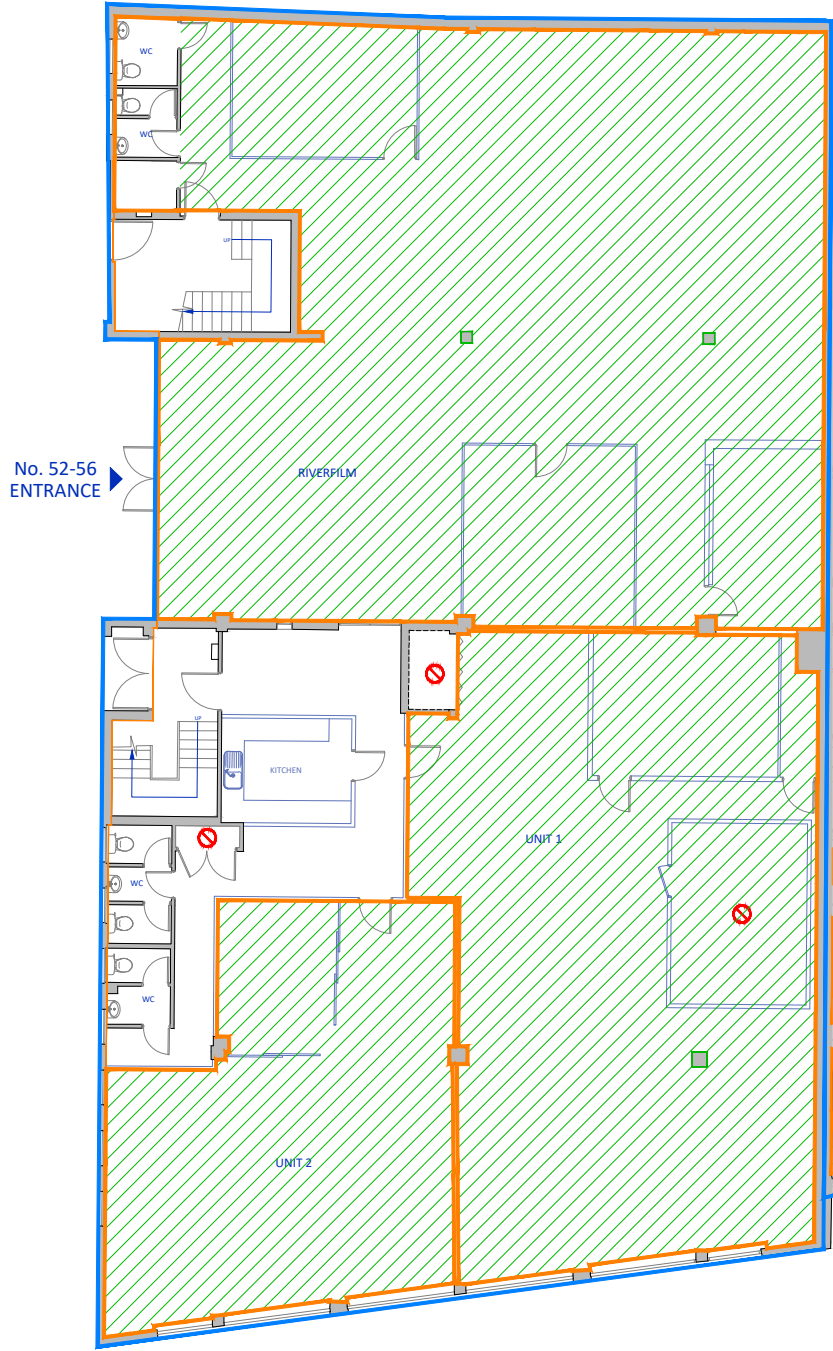


GROUND FLOOR

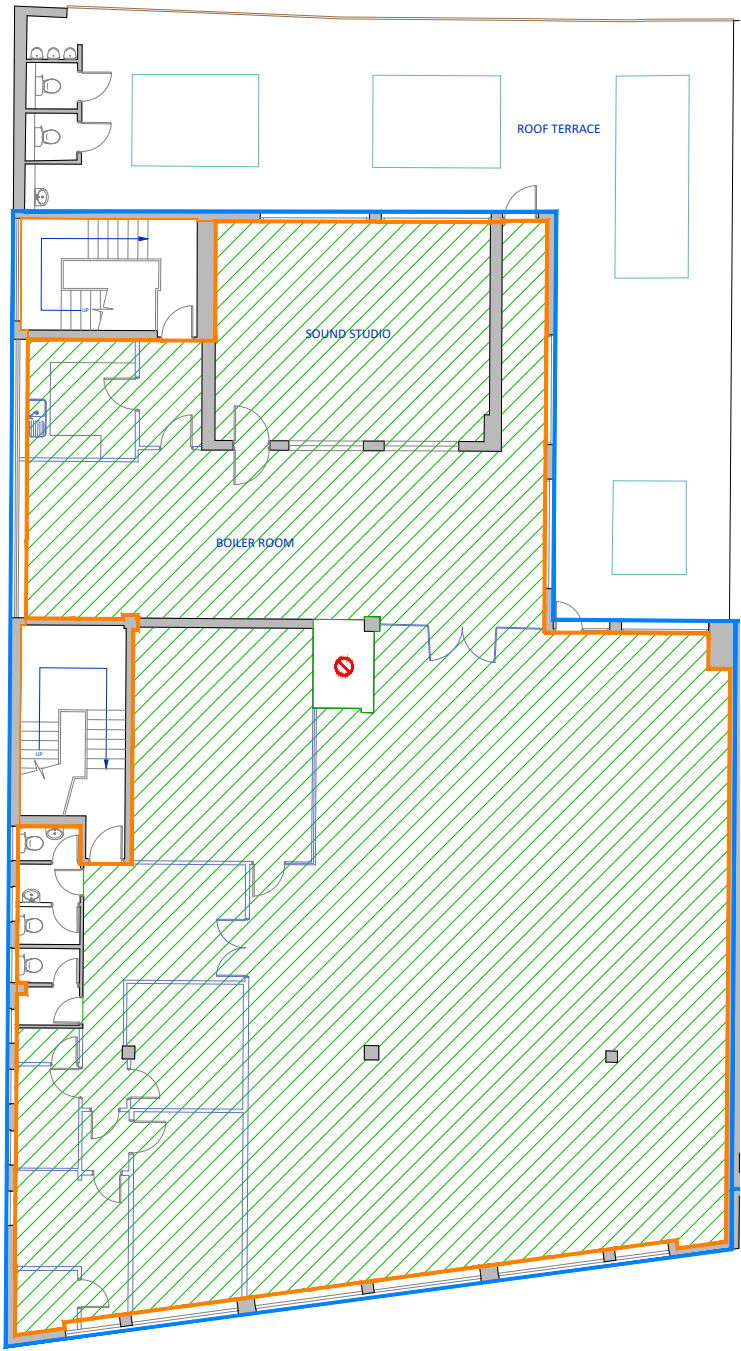

FIRST FLOOR

52-56	GIA		NIA	
	SQM	SQFT	SQM	SQFT
UNIT 1	163.2	1,756.4	163.0	1,755
UNIT 2	85.9	925.0	85.9	925
RIVERFILM	270.9	2,915.7	261.8	2,818
BOILER ROOM	438.2	4,716.4	424.8	4,572

BUILDING 52-56		GEA	
FLOOR		SQM	SQFT
GROUND		640.1	6,890
FIRST		499.2	5,373
TOTALS		1,139.3	12,263

 

client	address 52-56 PRITCHARDS ROAD LONDON E2 9AP	location GROUND AND FIRST FLOOR PLAN UNIT AREAS	date 17.12.2021	scale 1:200	sheet A3	
			dwg no. PL12175-01-A	revision A	drawn SB	checked AA

REVISION A - GEA ADDED.

PLAN LONDON LTD © COPYRIGHT PROTECTED 2019