


-TIPOLOGÍAS-


XAVIERA

-ROMA NORTE-

Av. Cuahutemoc 245

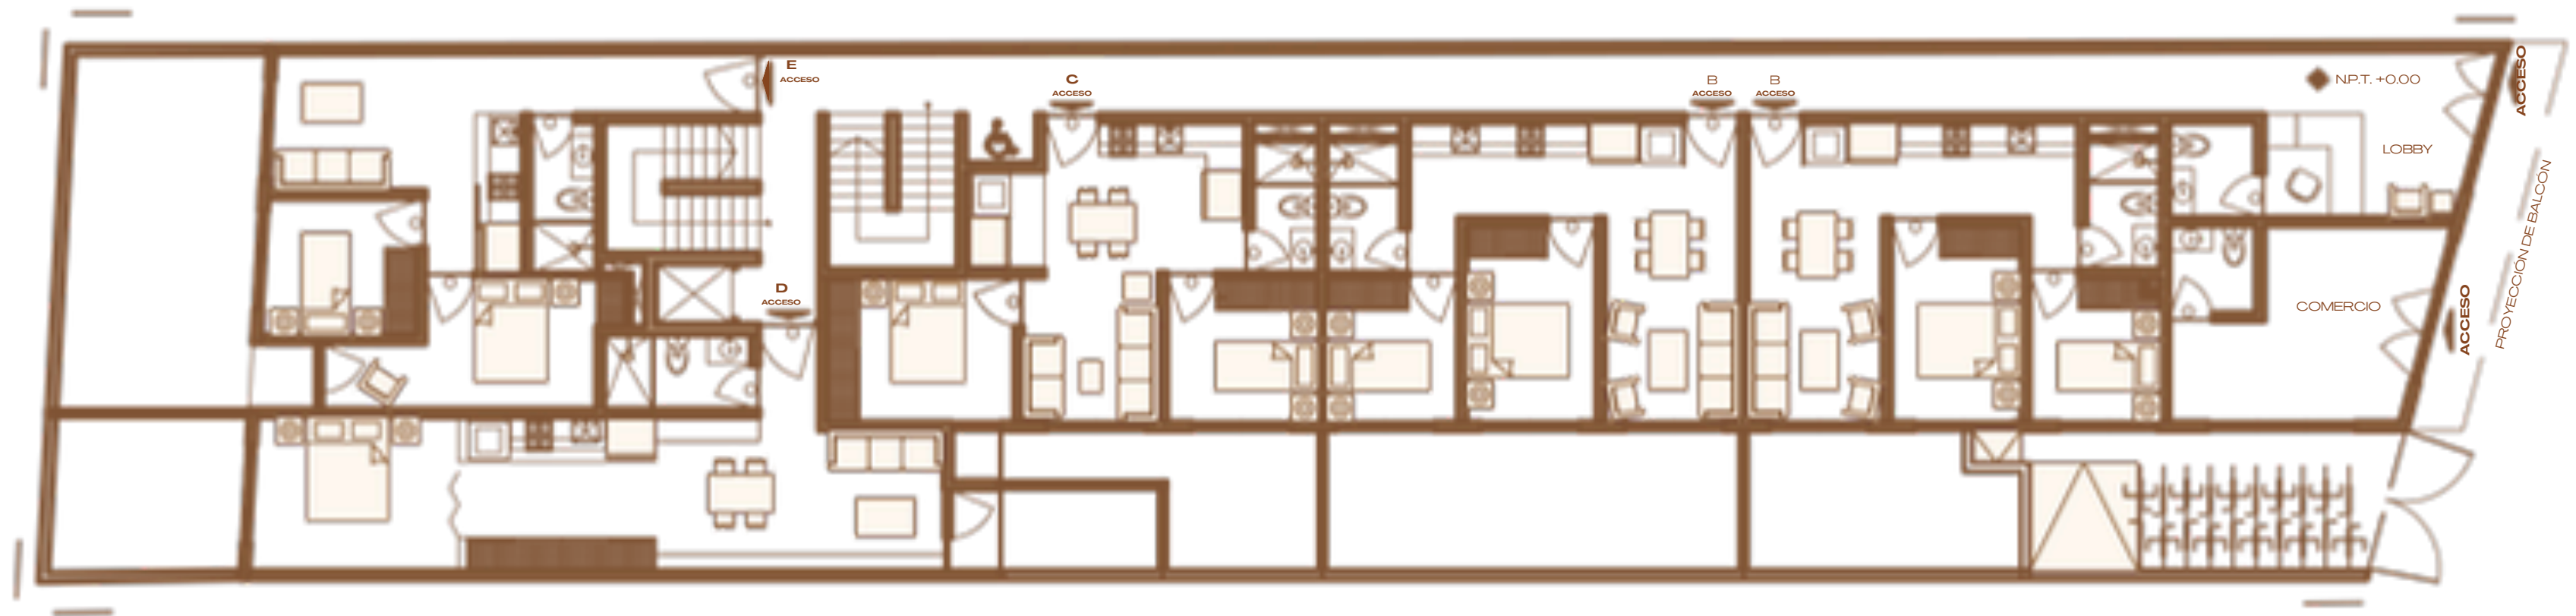

- Tipologías con Garden -  
**PLANTA BAJA**

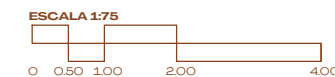




- Niveles 2 al 7 -  
**PLANTA TIPO**

ESCALA 1:75  
0 0.50 1.00 2.00 4.00



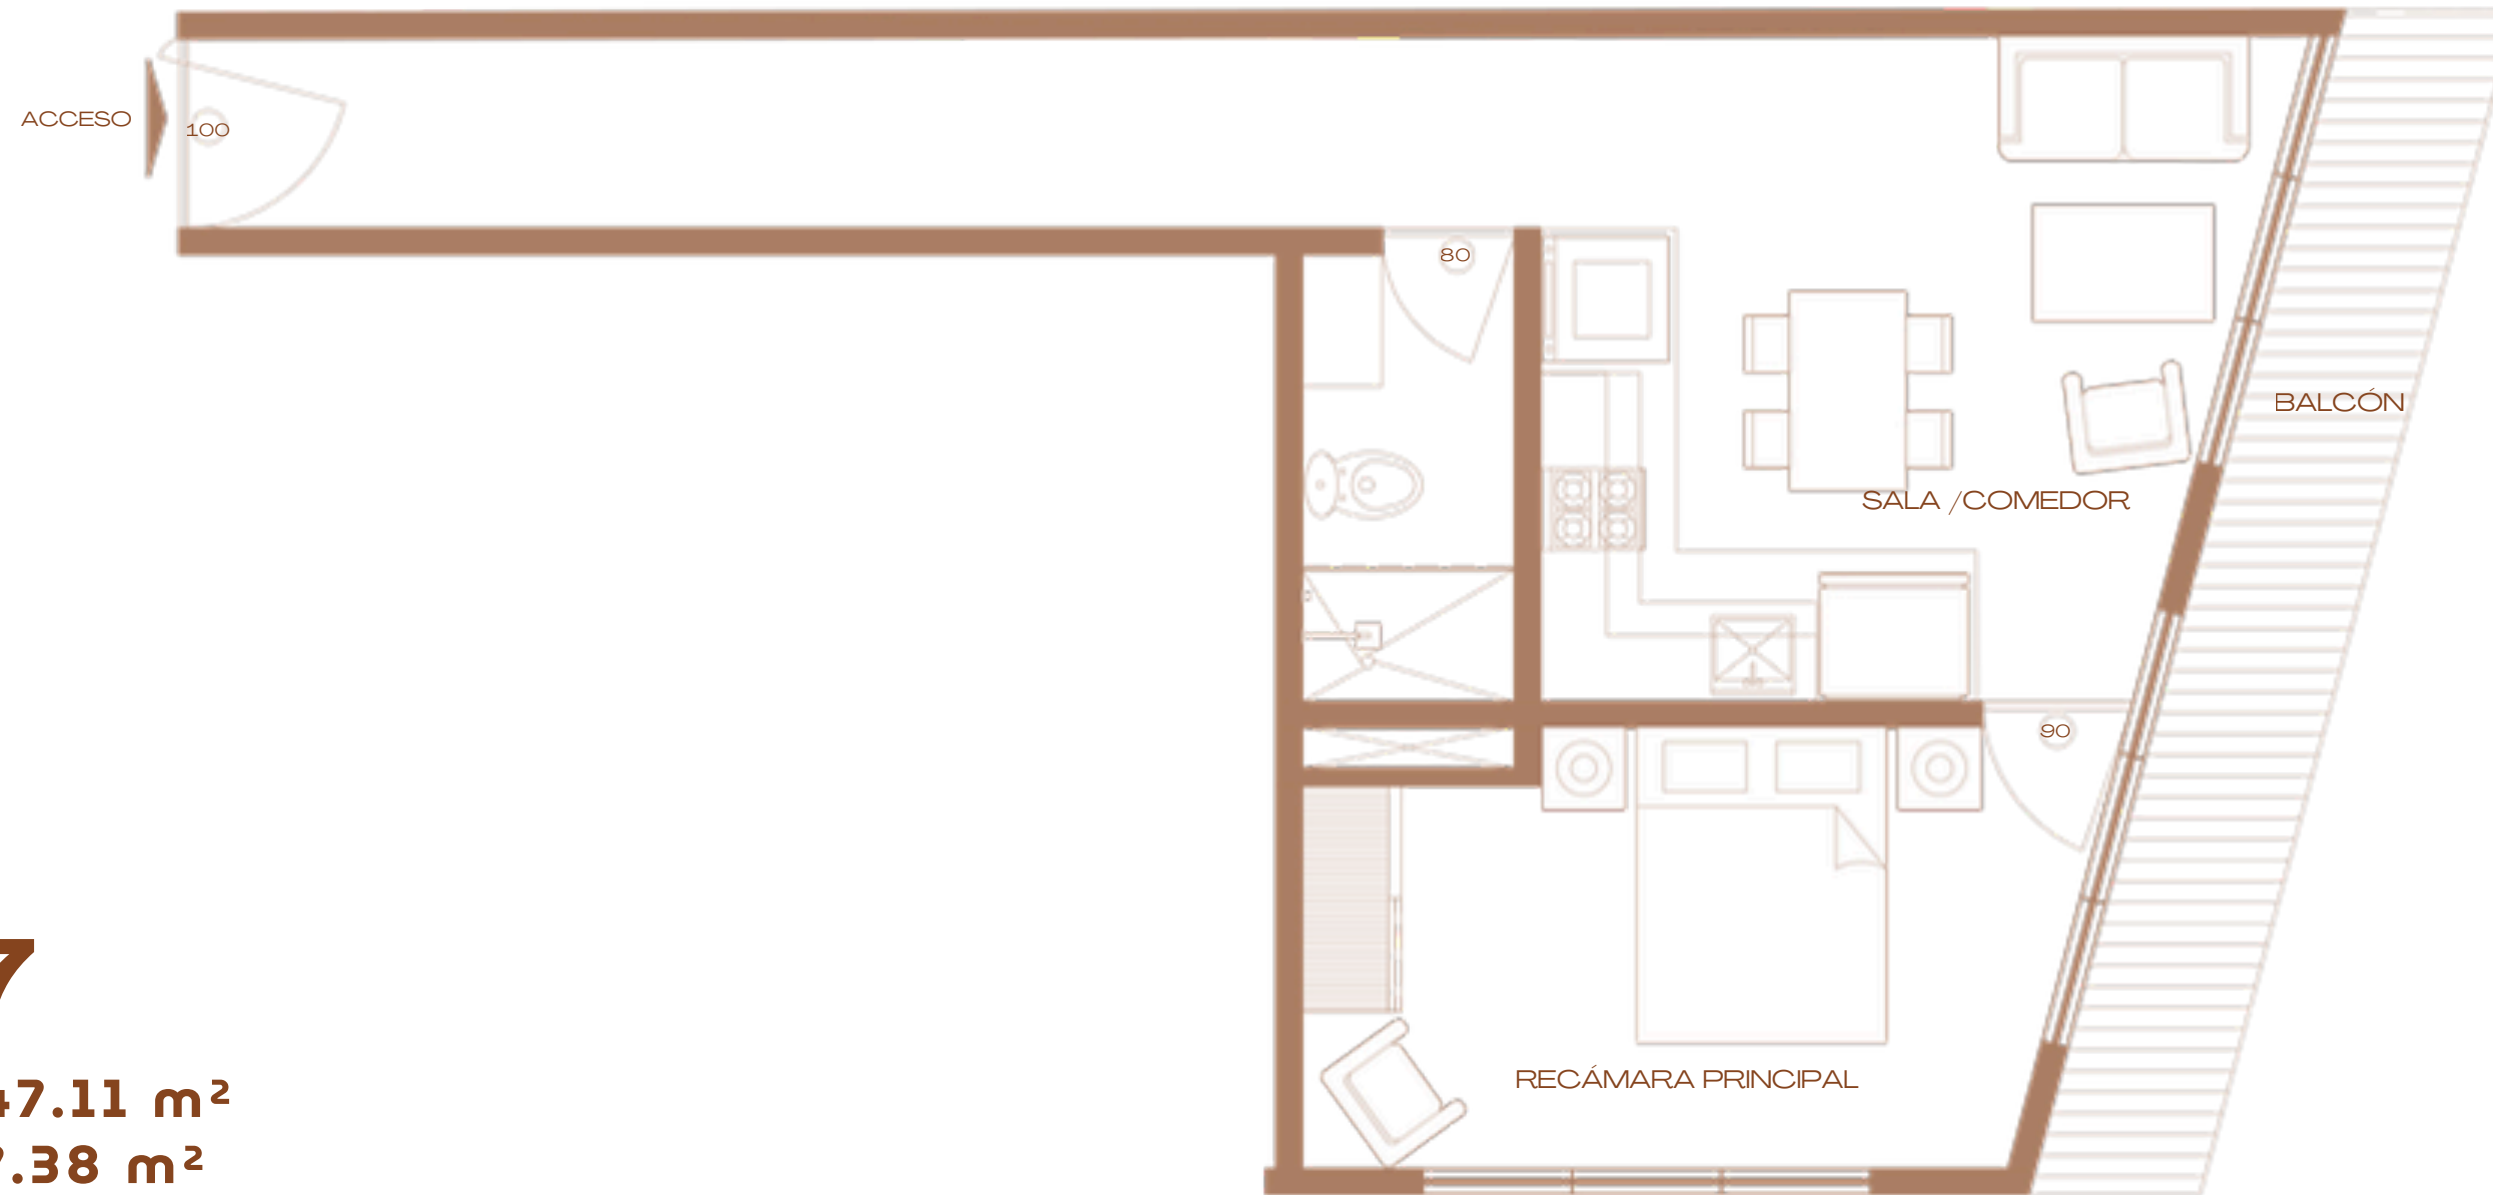

**N 2-7**

interior - **47.11 m<sup>2</sup>**

Balcón - **7.38 m<sup>2</sup>**

**54.49 m<sup>2</sup>**

**TIPO A**





**PB**


interior - **46.14 m<sup>2</sup>**

Garden - **11 m<sup>2</sup>**

**N 2-7**

**46.14 m<sup>2</sup>**


**TIPO C**

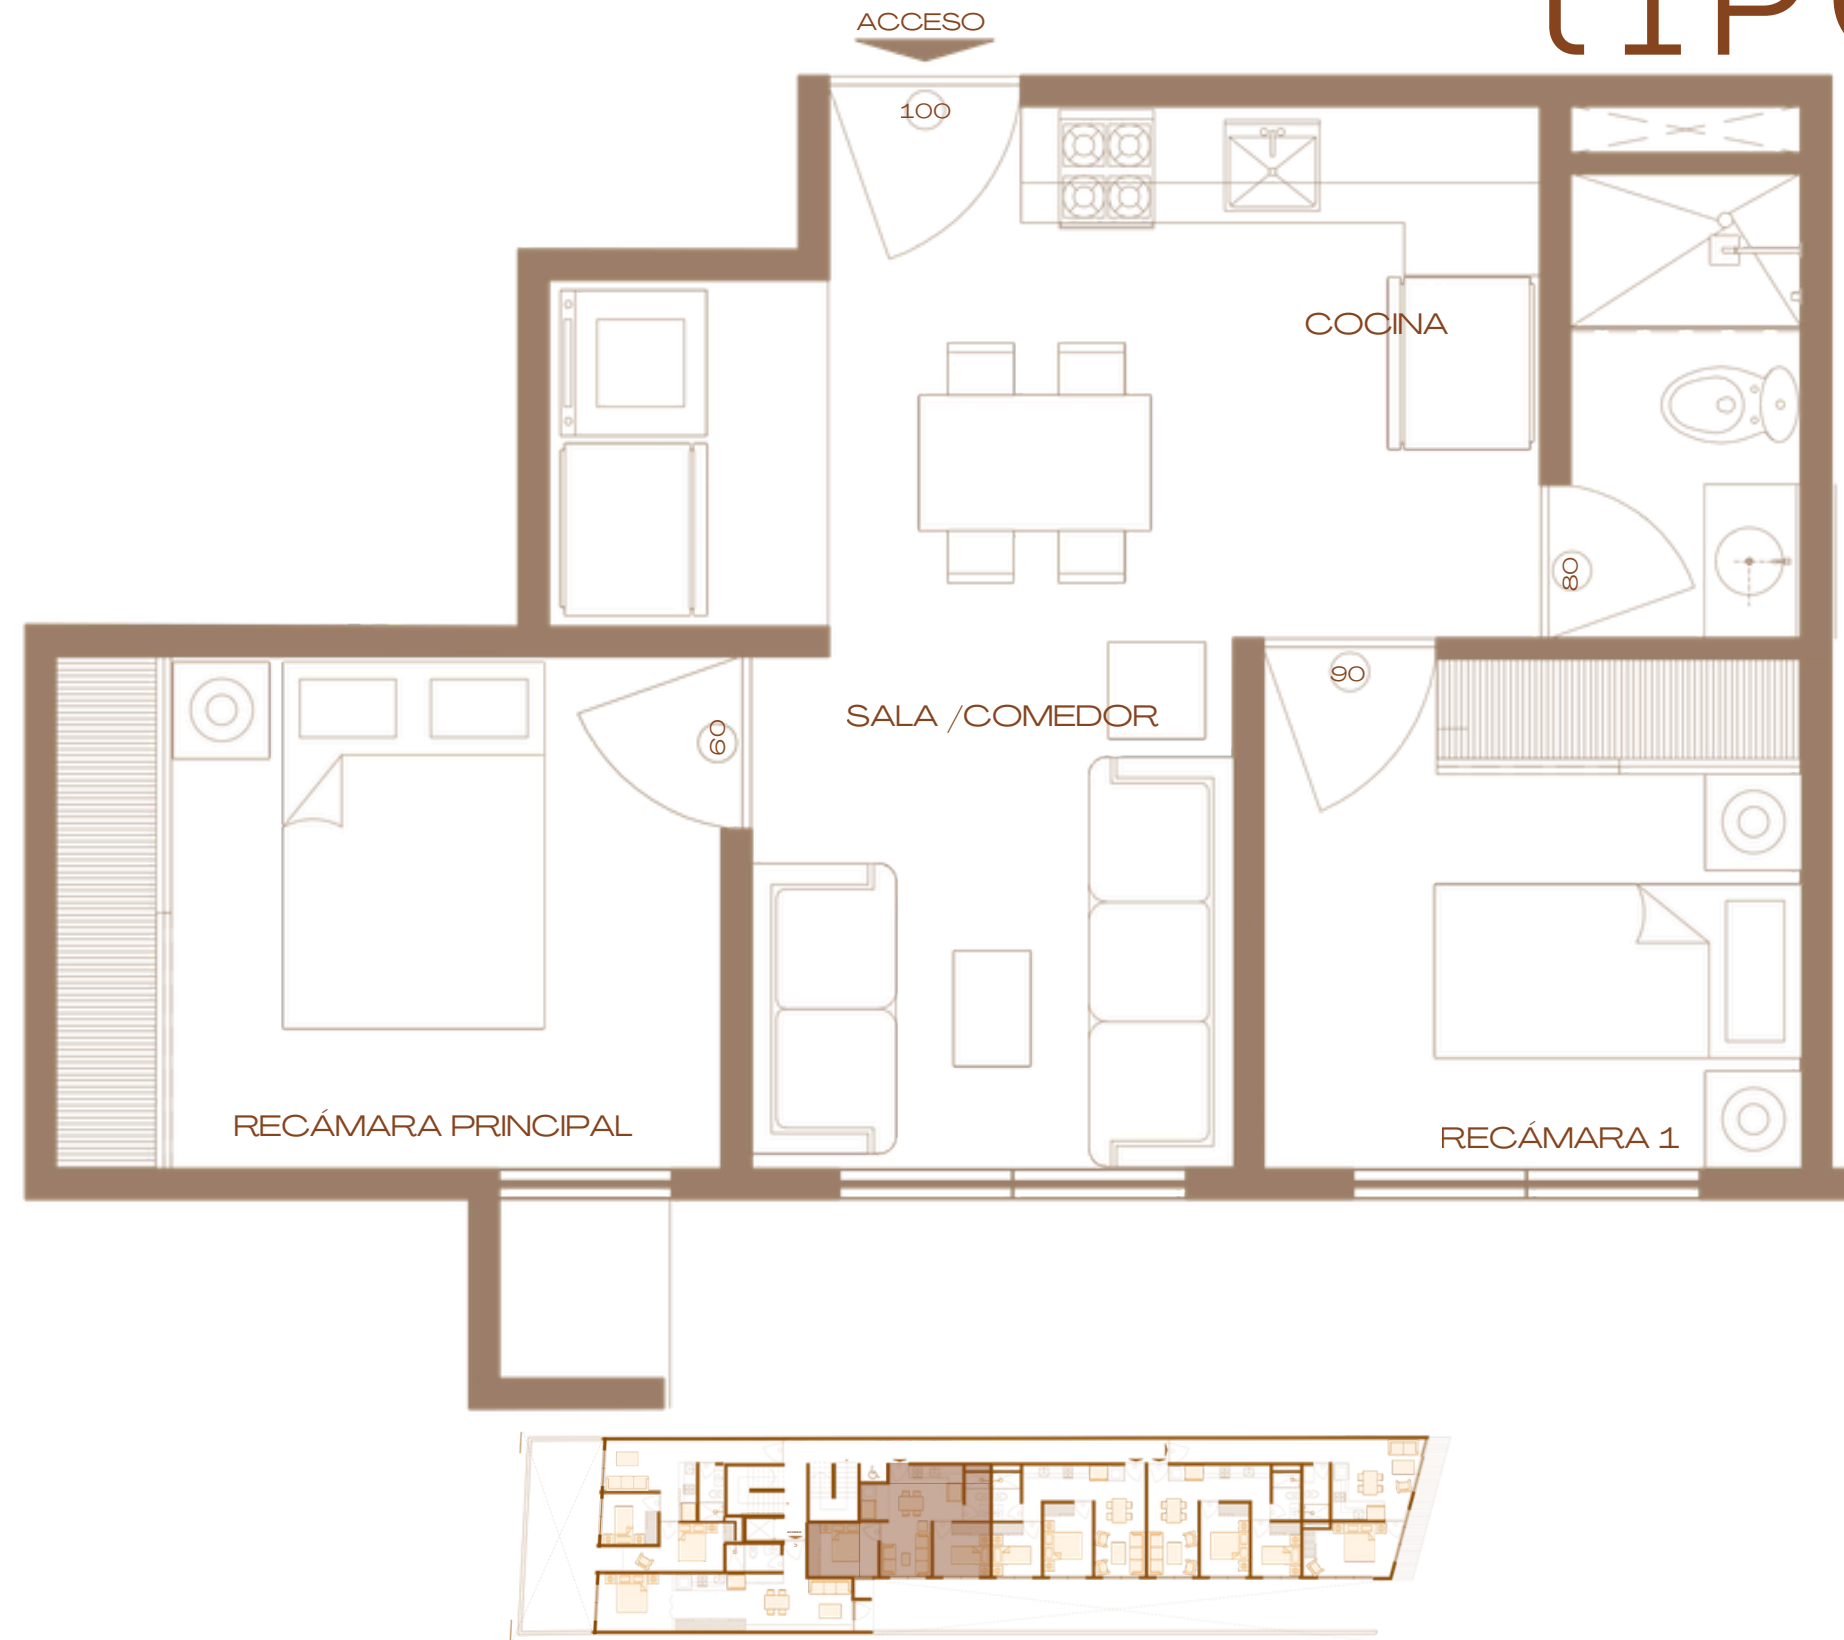

## PB

interior - **46.77 m<sup>2</sup>**

Garden - **16.10 m<sup>2</sup>**

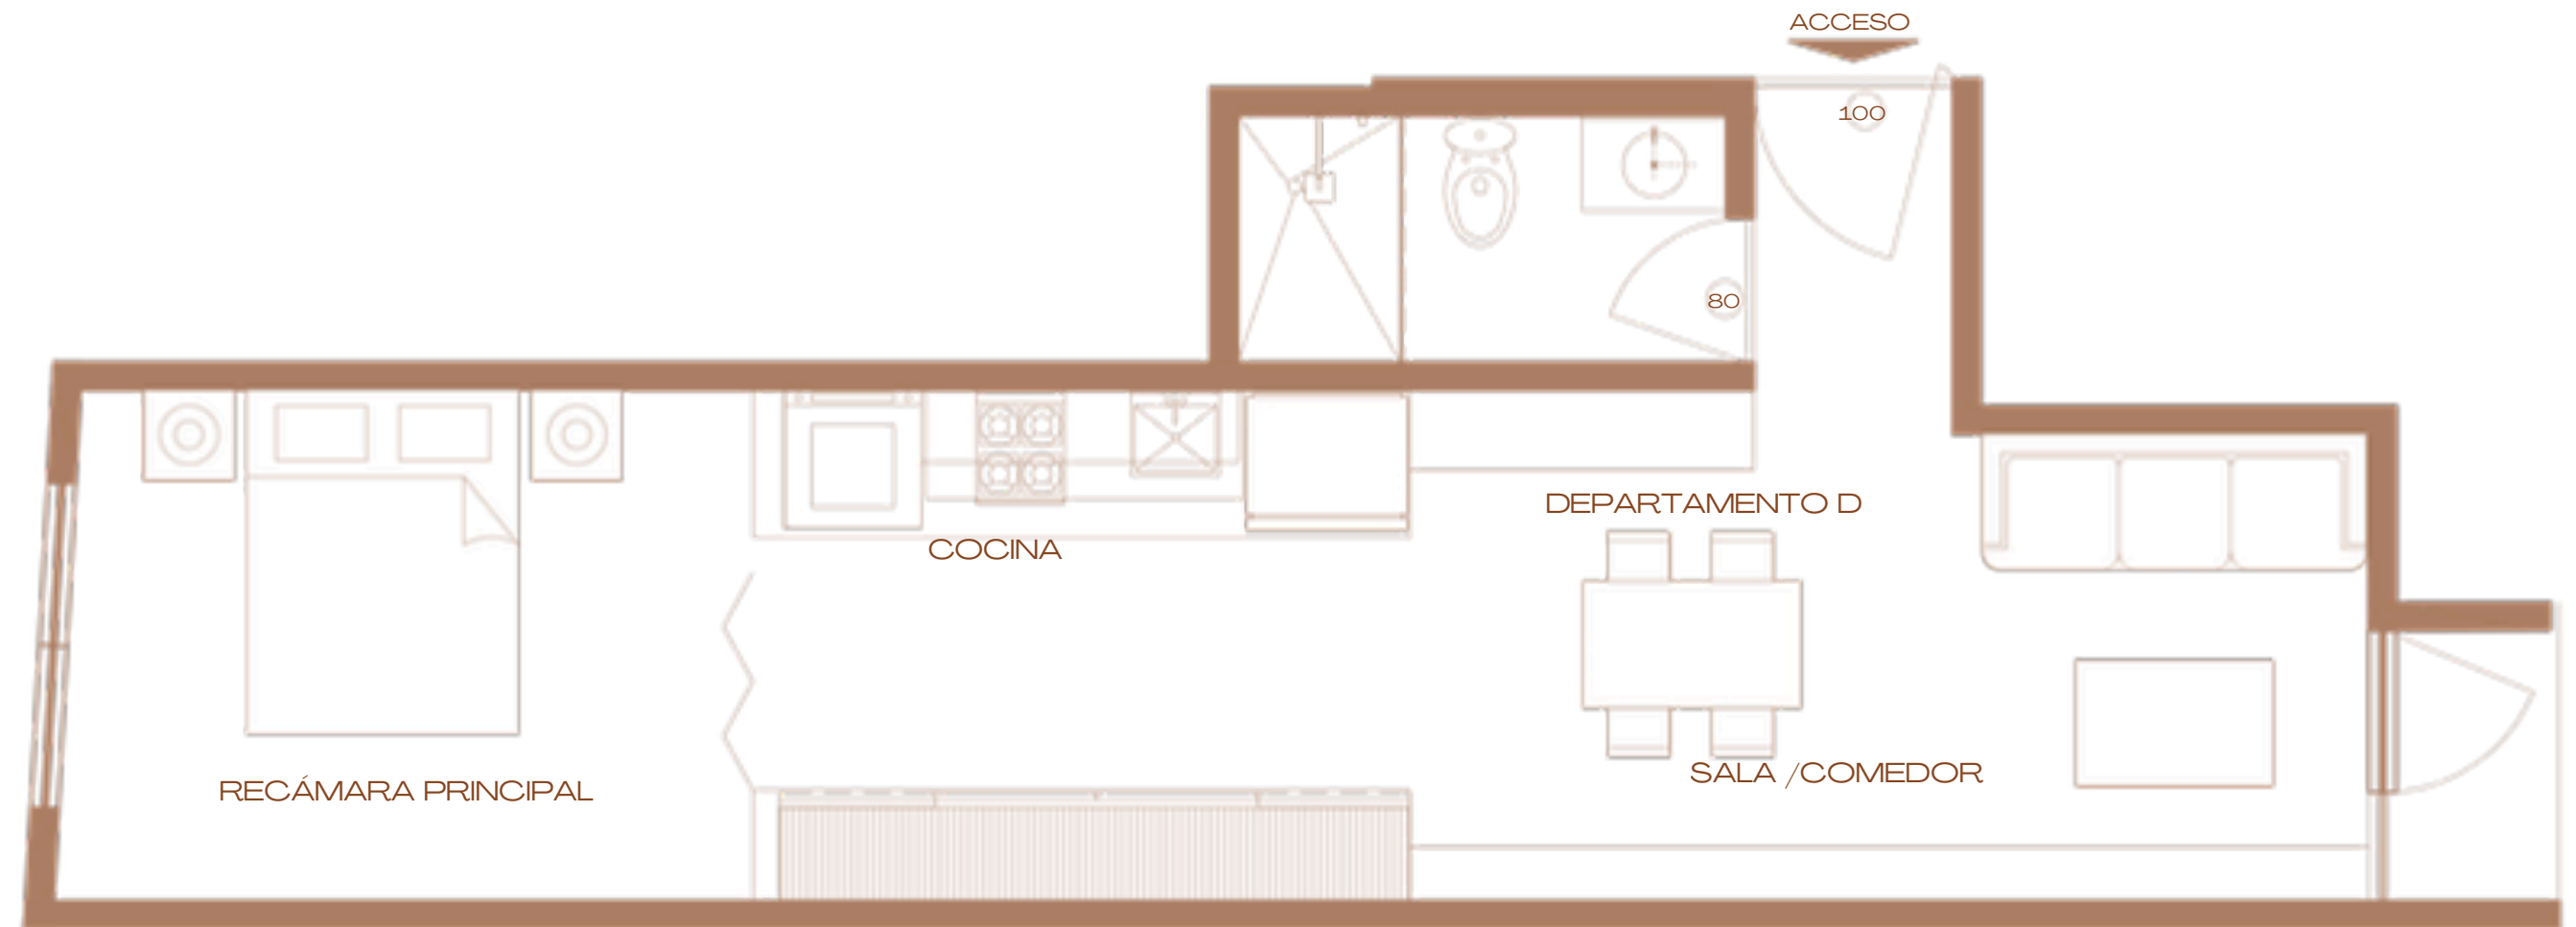

## N 2-7

**46.77 m<sup>2</sup>**

# TIPO D



**PB**

interior - **47.57 m<sup>2</sup>**

Garden - **24.90 m<sup>2</sup>**

**N 2-7**

**47.57 m<sup>2</sup>**

**TIPO E**

